
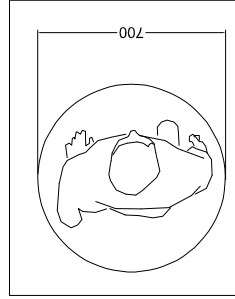
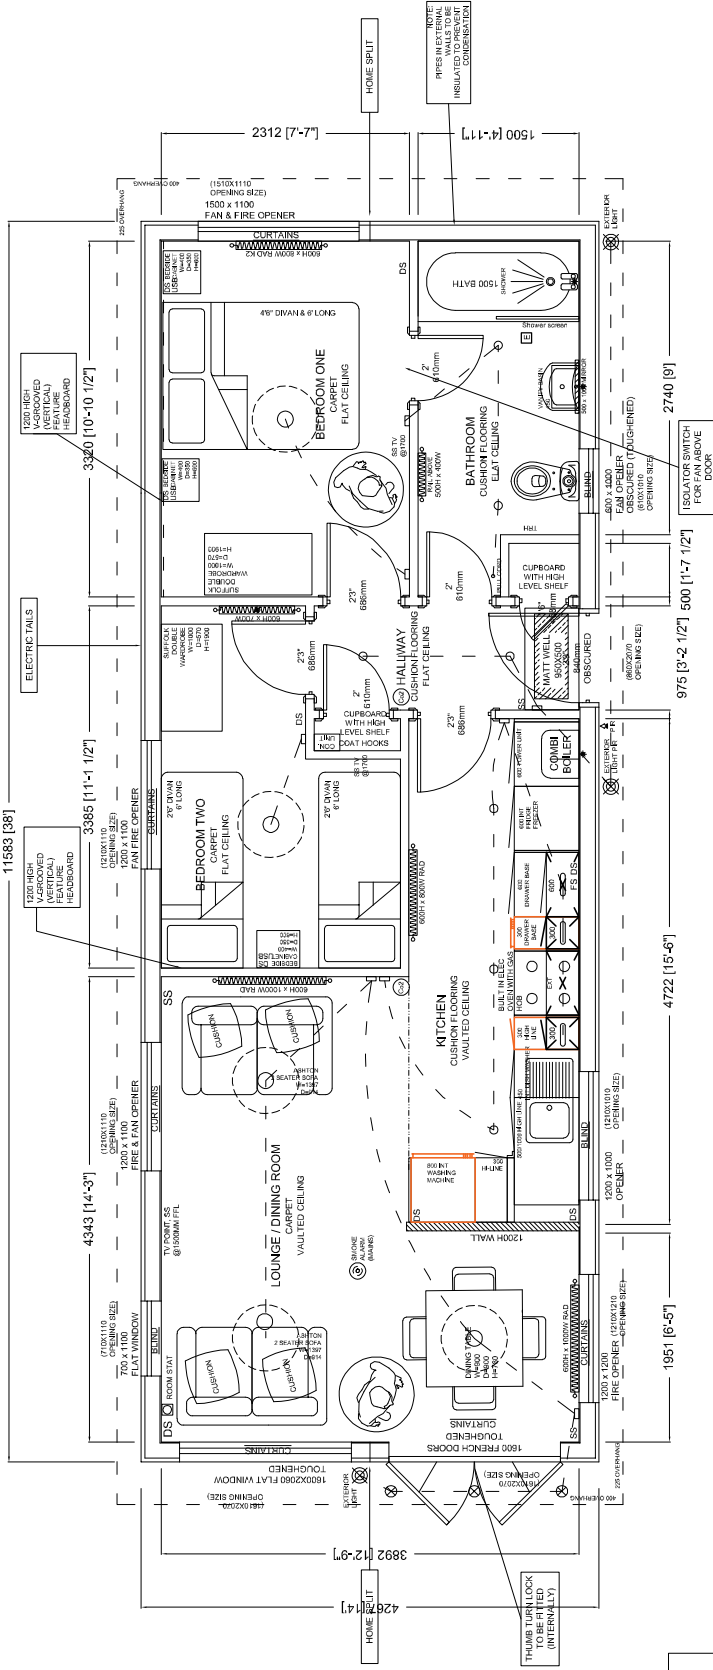



CUSTOMER SIGN OFF

SIGNATURE: DATE:

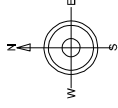


ELEVATIONS @ 1:200


(ILLUSTRATION PURPOSES ONLY)

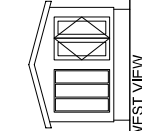


WEST VIEW

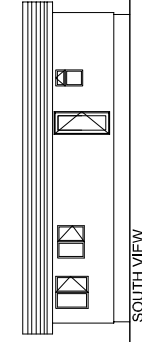

SOUTH VIEW

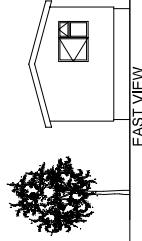

EAST VIEW

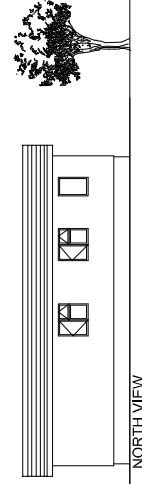

NORTH VIEW

WWW.PATHFINDERHOMES.CO.UK

PARK NAME
CHARTRIDGE PARK

CUSTOMER
-

PURPOSE OF ISSUE
BUILD ISSUE

JOB NUMBER
1742

Scale (@ A3)
1:50

VERSION
V4

Date
19TH JUN 2018

REVISIONS

V1	NEW DRAWING
V2	CHANGES AFTER REVIEW
V3	SPEC READS
V4	CHANGE REQUEST

DRAWN BY:
AS
AS
AS
AS

NOTES:

THIS DRAWING IS THE PROPERTY OF PATHFINDER HOMES. UNLESS OTHERWISE STATED, ALL RIGHTS ARE RESERVED. NO PART OF THIS DRAWING IS TO BE REPRODUCED OR TRANSMITTED IN ANY FORM OR BY ANY MEANS, ELECTRONIC OR MECHANICAL, WITHOUT THE WRITTEN PERMISSION OF PATHFINDER HOMES. THE DRAWING IS FOR INFORMATION ONLY AND IS NOT TO BE USED FOR CONSTRUCTION. ALL WORK IS TO COMPLY WITH BS 3852.

38'X14' - TUSCANY - 2 BED

DATE: 30/03/18
DRAWN BY: AS
CHECKED BY: AS
DATE: 04/05/18
DRAWN BY: AS
CHECKED BY: AS